




ELEVATION - TYPICAL END DIAPHRAGM
AT INTERMEDIATE PIERS
CONCRETE CLASS 4000, CAST IN PLACE

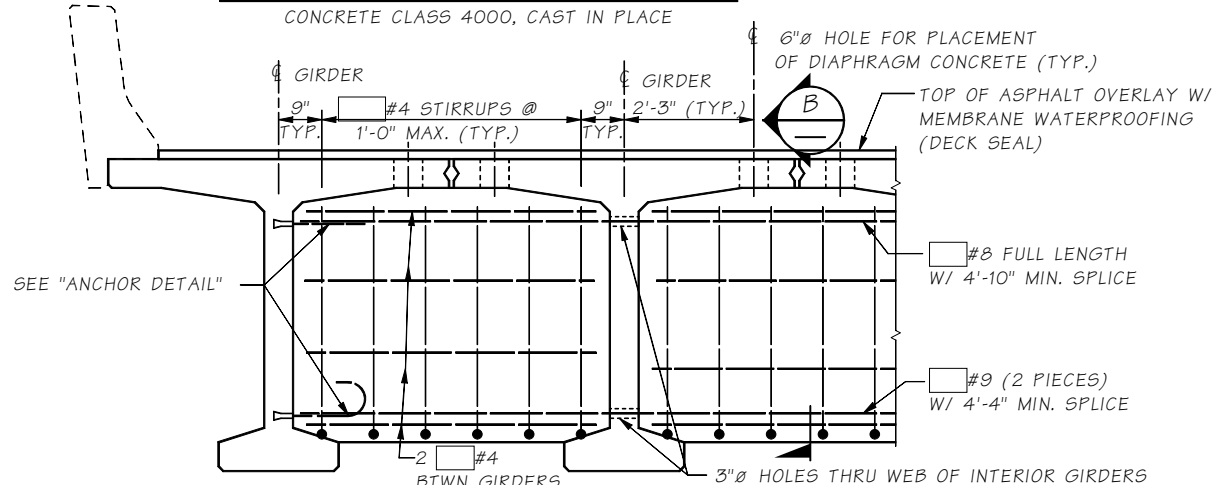

ELEVATION - TYPICAL INTERMEDIATE DIAPHRAGM
CONCRETE CLASS 4000, CAST IN PLACE

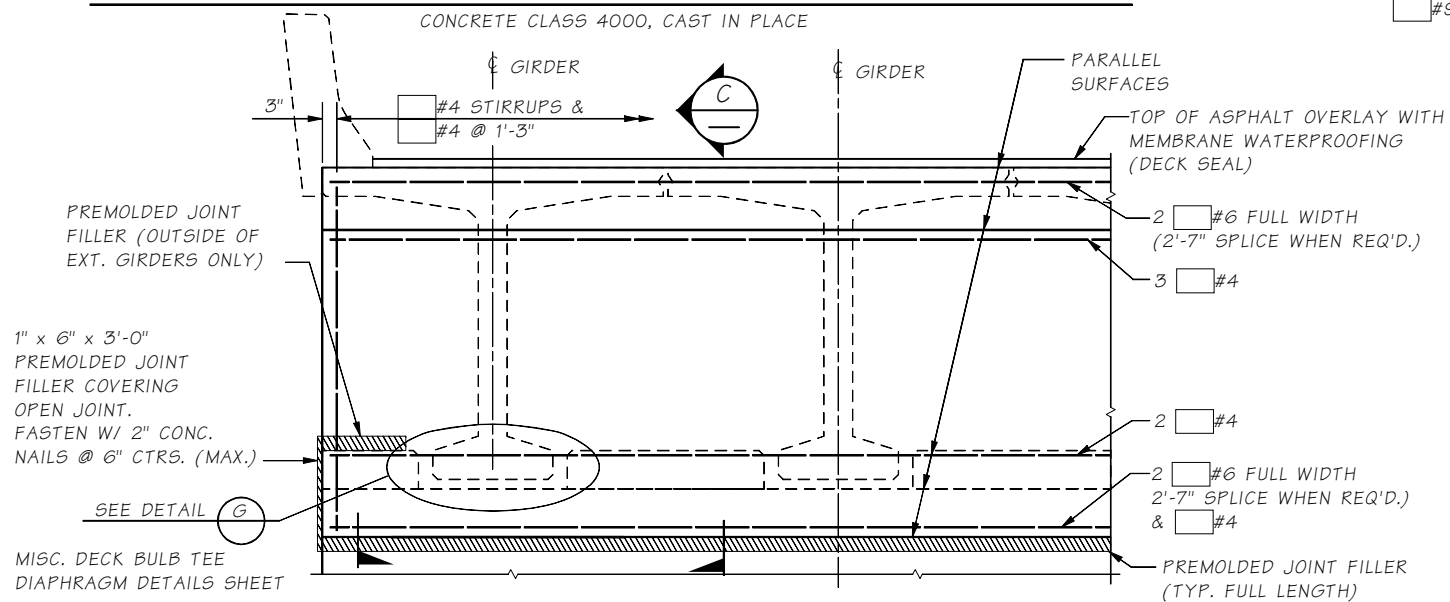


ELEVATION - TYPICAL END DIAPHRAGM AT END PIERS
CONCRETE CLASS 4000, CAST IN PLACE

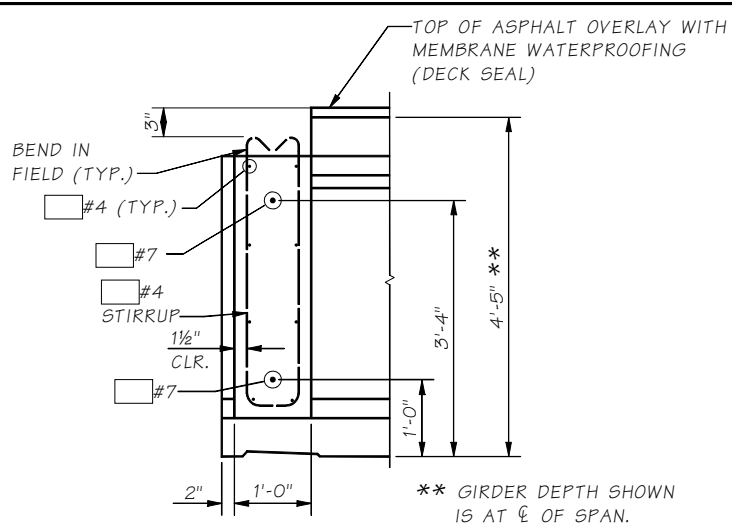


SECTION A


LONGIT. DIMENSIONS
ARE NORMAL TO SKEW

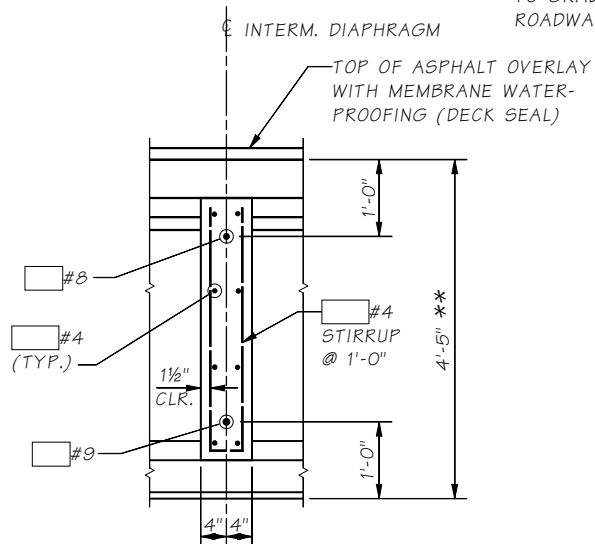


SECTION B

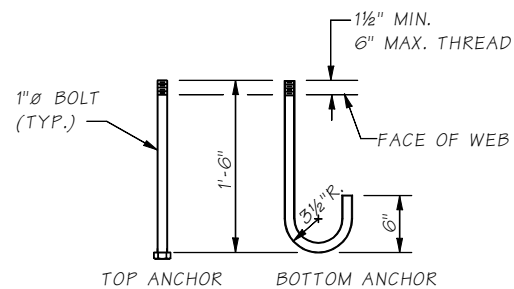

ANCHOR DETAIL
A.S.T.M. A-307

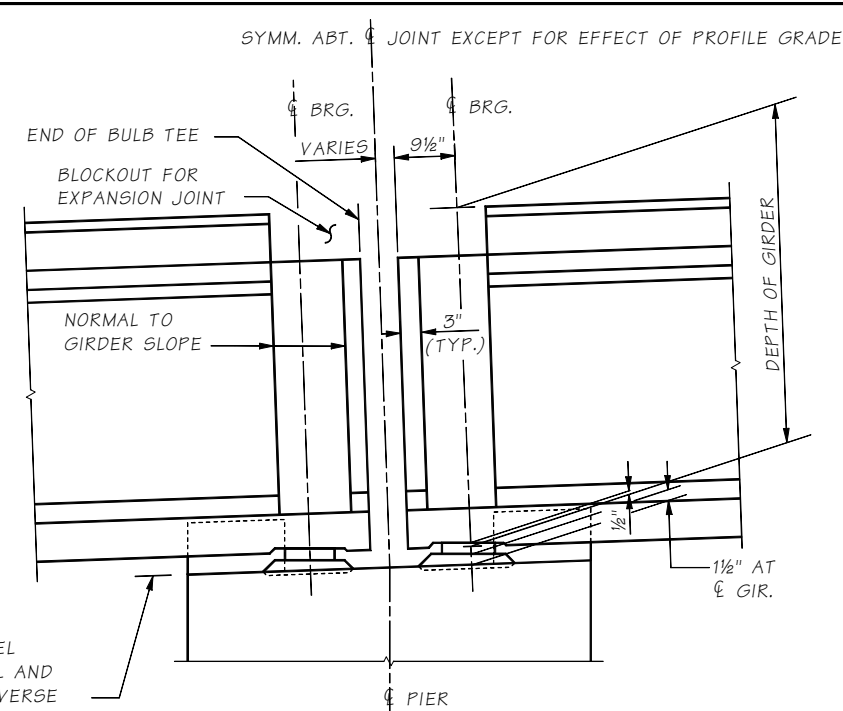

END DIAPHRAGMS
AT INTERMEDIATE PIER
LONGITUDINAL DIMENSIONS ARE NORMAL TO PIER

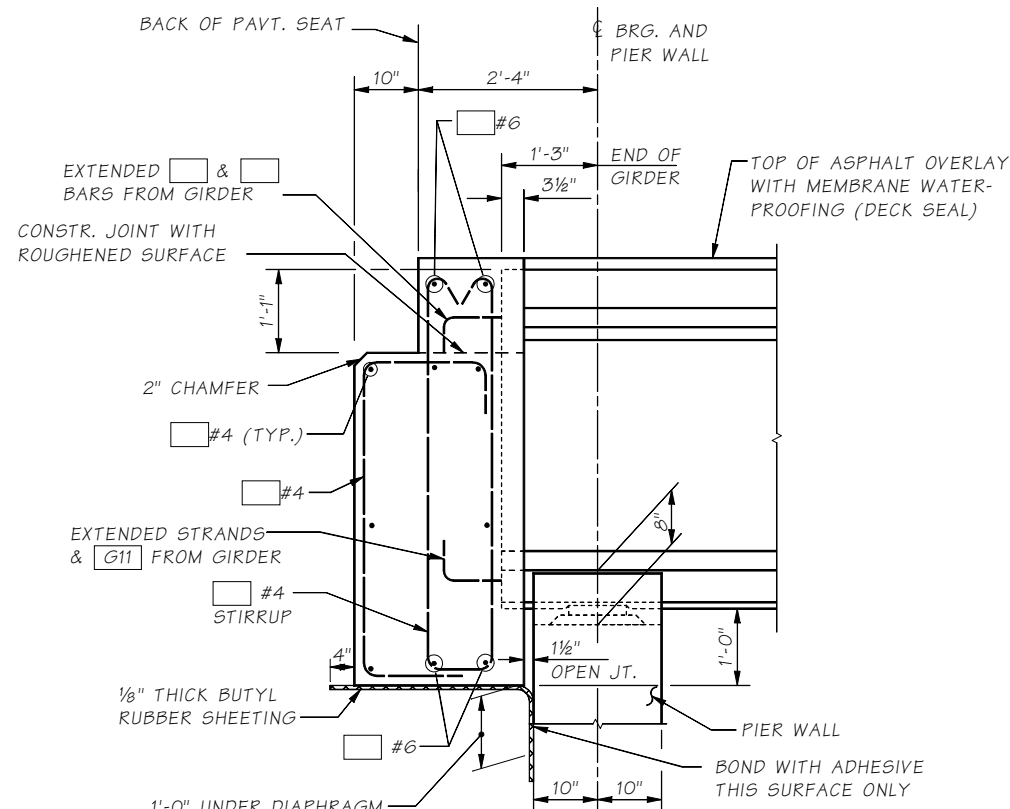

SECTION C

ALL LONGIT. DIMENSIONS
SHOWN ARE NORMAL TO C BRG.

Bridge Design Engr.	M:\STANDARDS\Girders\Deck Bulb Tee\W65DG DIAPHRAGMS.man	REGION NO.	STATE	FED. AID PROJ. NO.	SHEET NO.	TOTAL SHEETS
Supervisor		10	WASH.			
Designed By						
Checked By						
Detailed By						
Bridge Projects Engr.						
Prelim. Plan By						
Architect/Specialist	DATE	REVISION	BY	APPD		

BRIDGE
AND
STRUCTURES
OFFICE



STANDARD
PRESTRESSED CONCRETE GIRDERS

W65DG DECK BULB TEE GIRDER
DIAPHRAGM DETAILS

BRIDGE SHEET NO.
SHEET
OF
SHEETS

SR JOB NO. SHEET

5.6-A27-3

Tue Apr 29 13:53:58 2008